


Date: 9/20/07


● FOR ELEVATIONS ABOVE 4,000 FT, USE THE VALUES IN PARENTHESIS

▲ Top of Rail = 28"
See General Note 1
Std Dwg C-10.03


F.H.W.A. REGION	STATE	PROJECT NO.	SHEET NO.	TOTAL SHEETS	AS BUILT
9	ARIZ.				

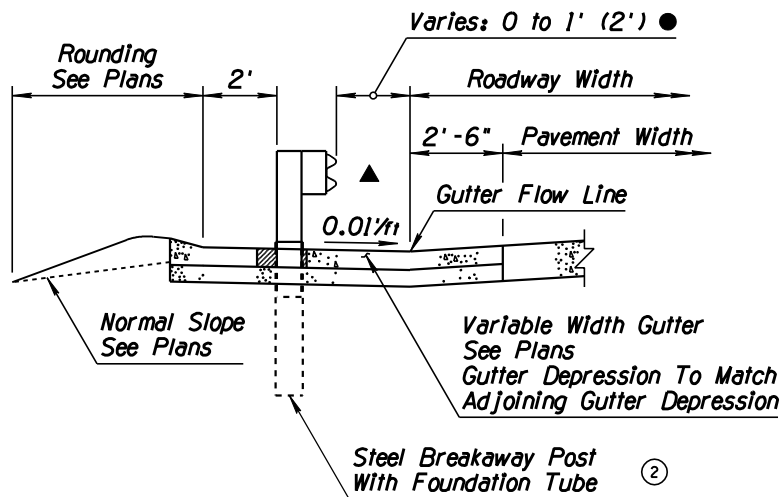


TYPE A SECTION

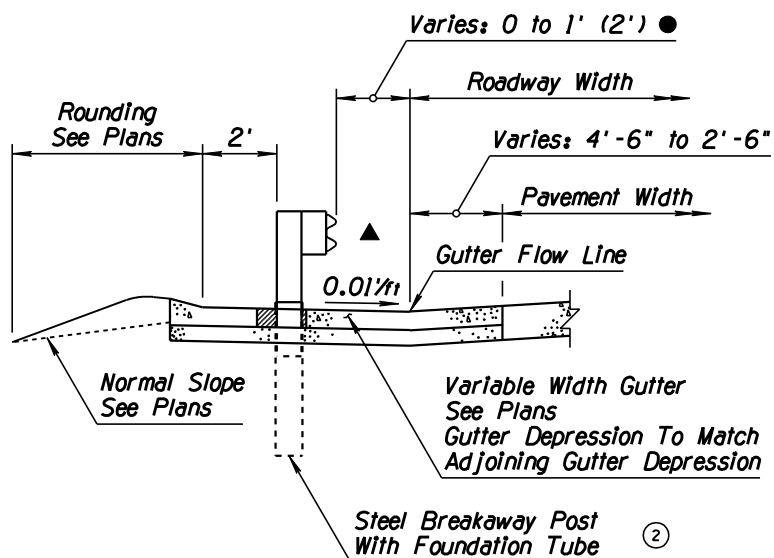


TYPE B SECTION

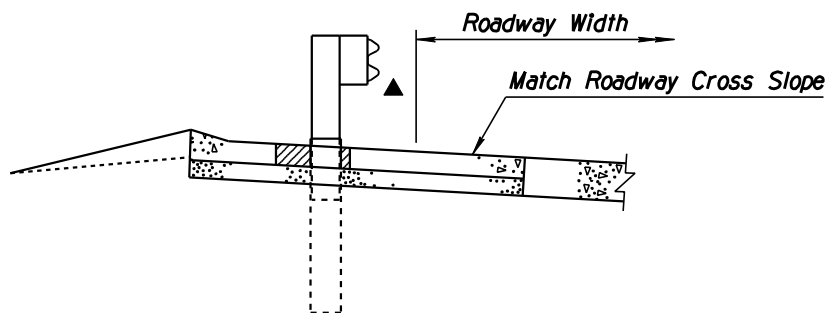

GUTTER CROSS-SLOPE
HIGH SIDE OF SUPERELEVATED SECTION

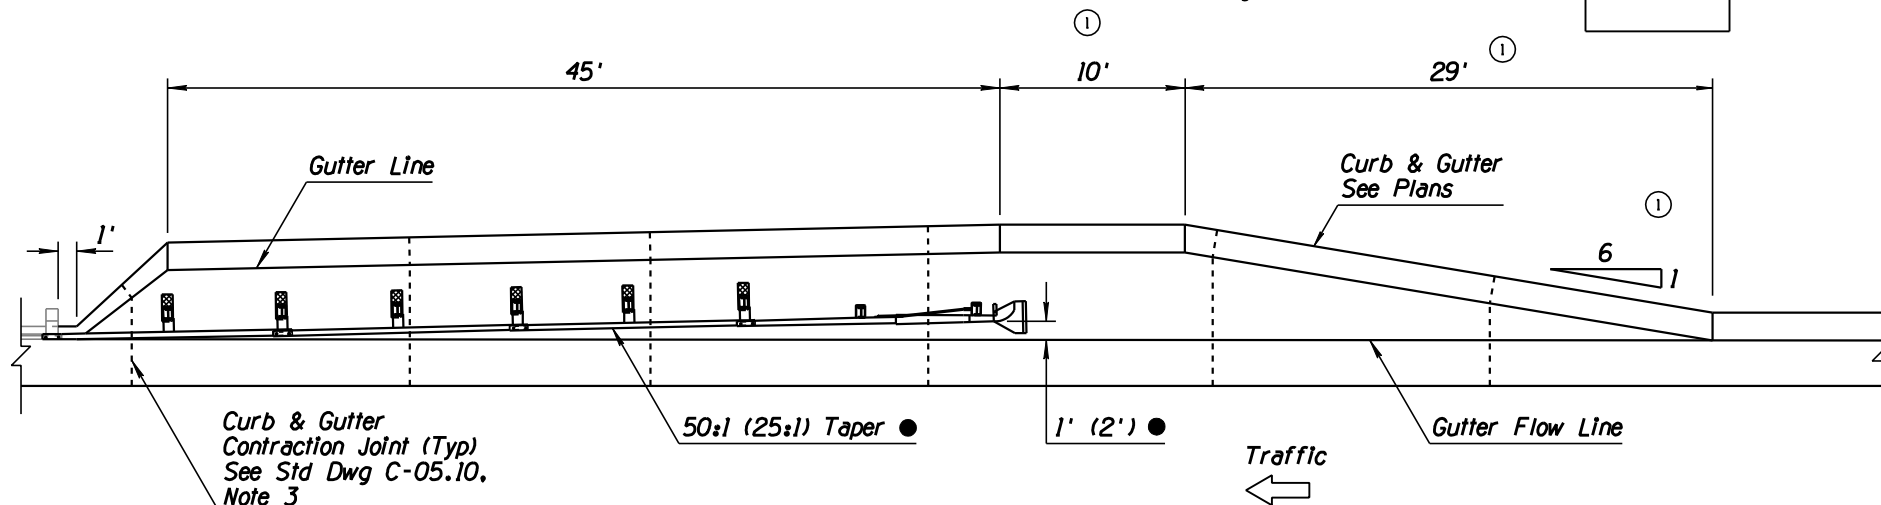

TYPE A GUARDRAIL INSTALLATION
(FACE OF RAIL AT EDGE OF PAVEMENT)

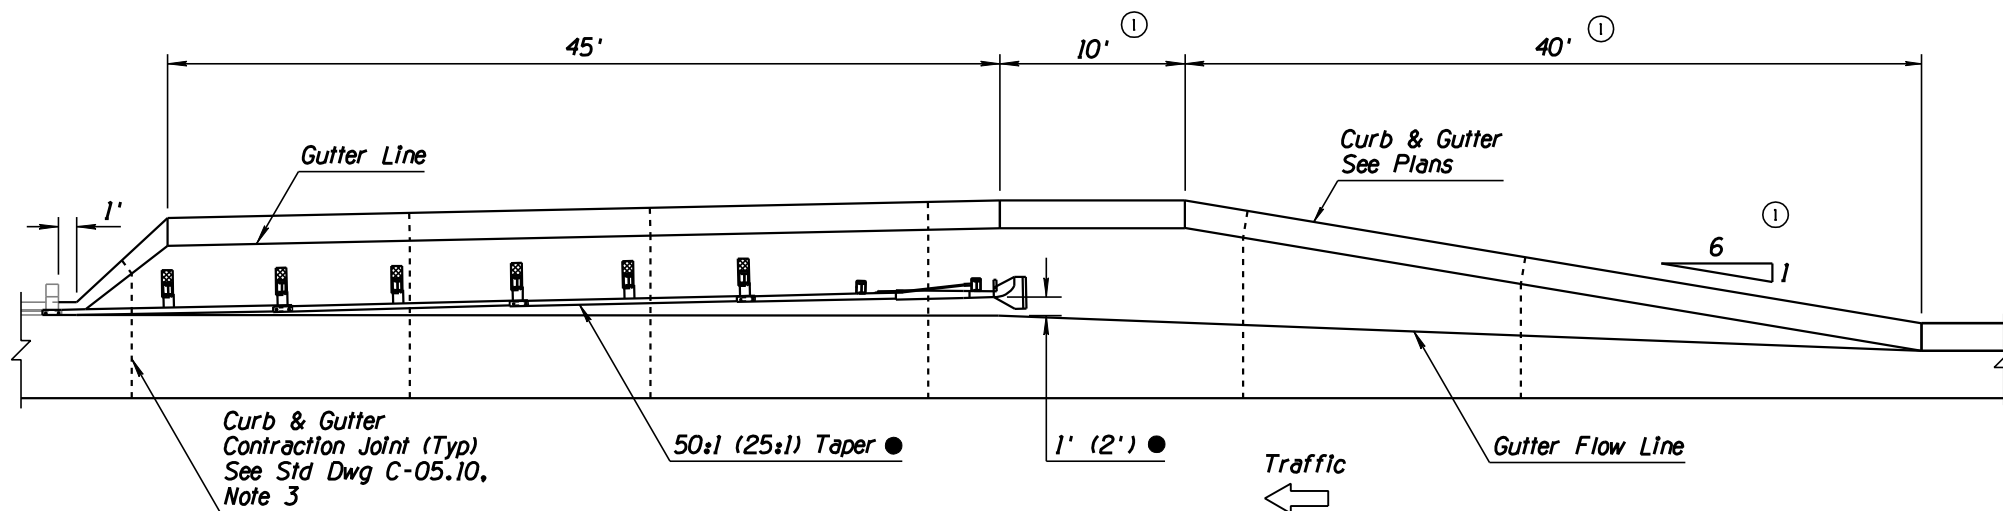

TYPE B GUARDRAIL INSTALLATION
(FACE OF RAIL OFFSET 2' FROM NORMAL EDGE OF PAVEMENT)

DETAIL

Sheet 2 of 2

LAYOUT FOR SKT-350
8 FOUNDATION TUBES
(PCCP, WITH CURB)

DESIGN APPROVED J.C. Cooper		ARIZONA DEPARTMENT OF TRANSPORTATION INTERMODAL TRANSPORTATION DIVISION ROADWAY GROUP PLANS DETAIL	
APPROVED FOR DISTRIBUTION Mary Vigarina			
ROUTE	LOCATION	SHEET	OF
TRACS NO.		___ OF ___	

Note to Designer:
The information presented in this Roadway Plans Detail is for general use.
Designers should satisfy themselves that their project site conditions are
appropriate for use of this drawing. Contents within the inner border shall
not be altered, except for the addition of the Detail designation.

NO	DESCRIPTION OF REVISIONS	DATE	MADE BY
1	REISSUED DRAWING WITH MODIFIED APPROACH TAPER	5/22/07	RLF
2	POSTS REVISED TO STEEL: MODIFIED GRAPHICS	9/20/07	RLF
3			
4			